


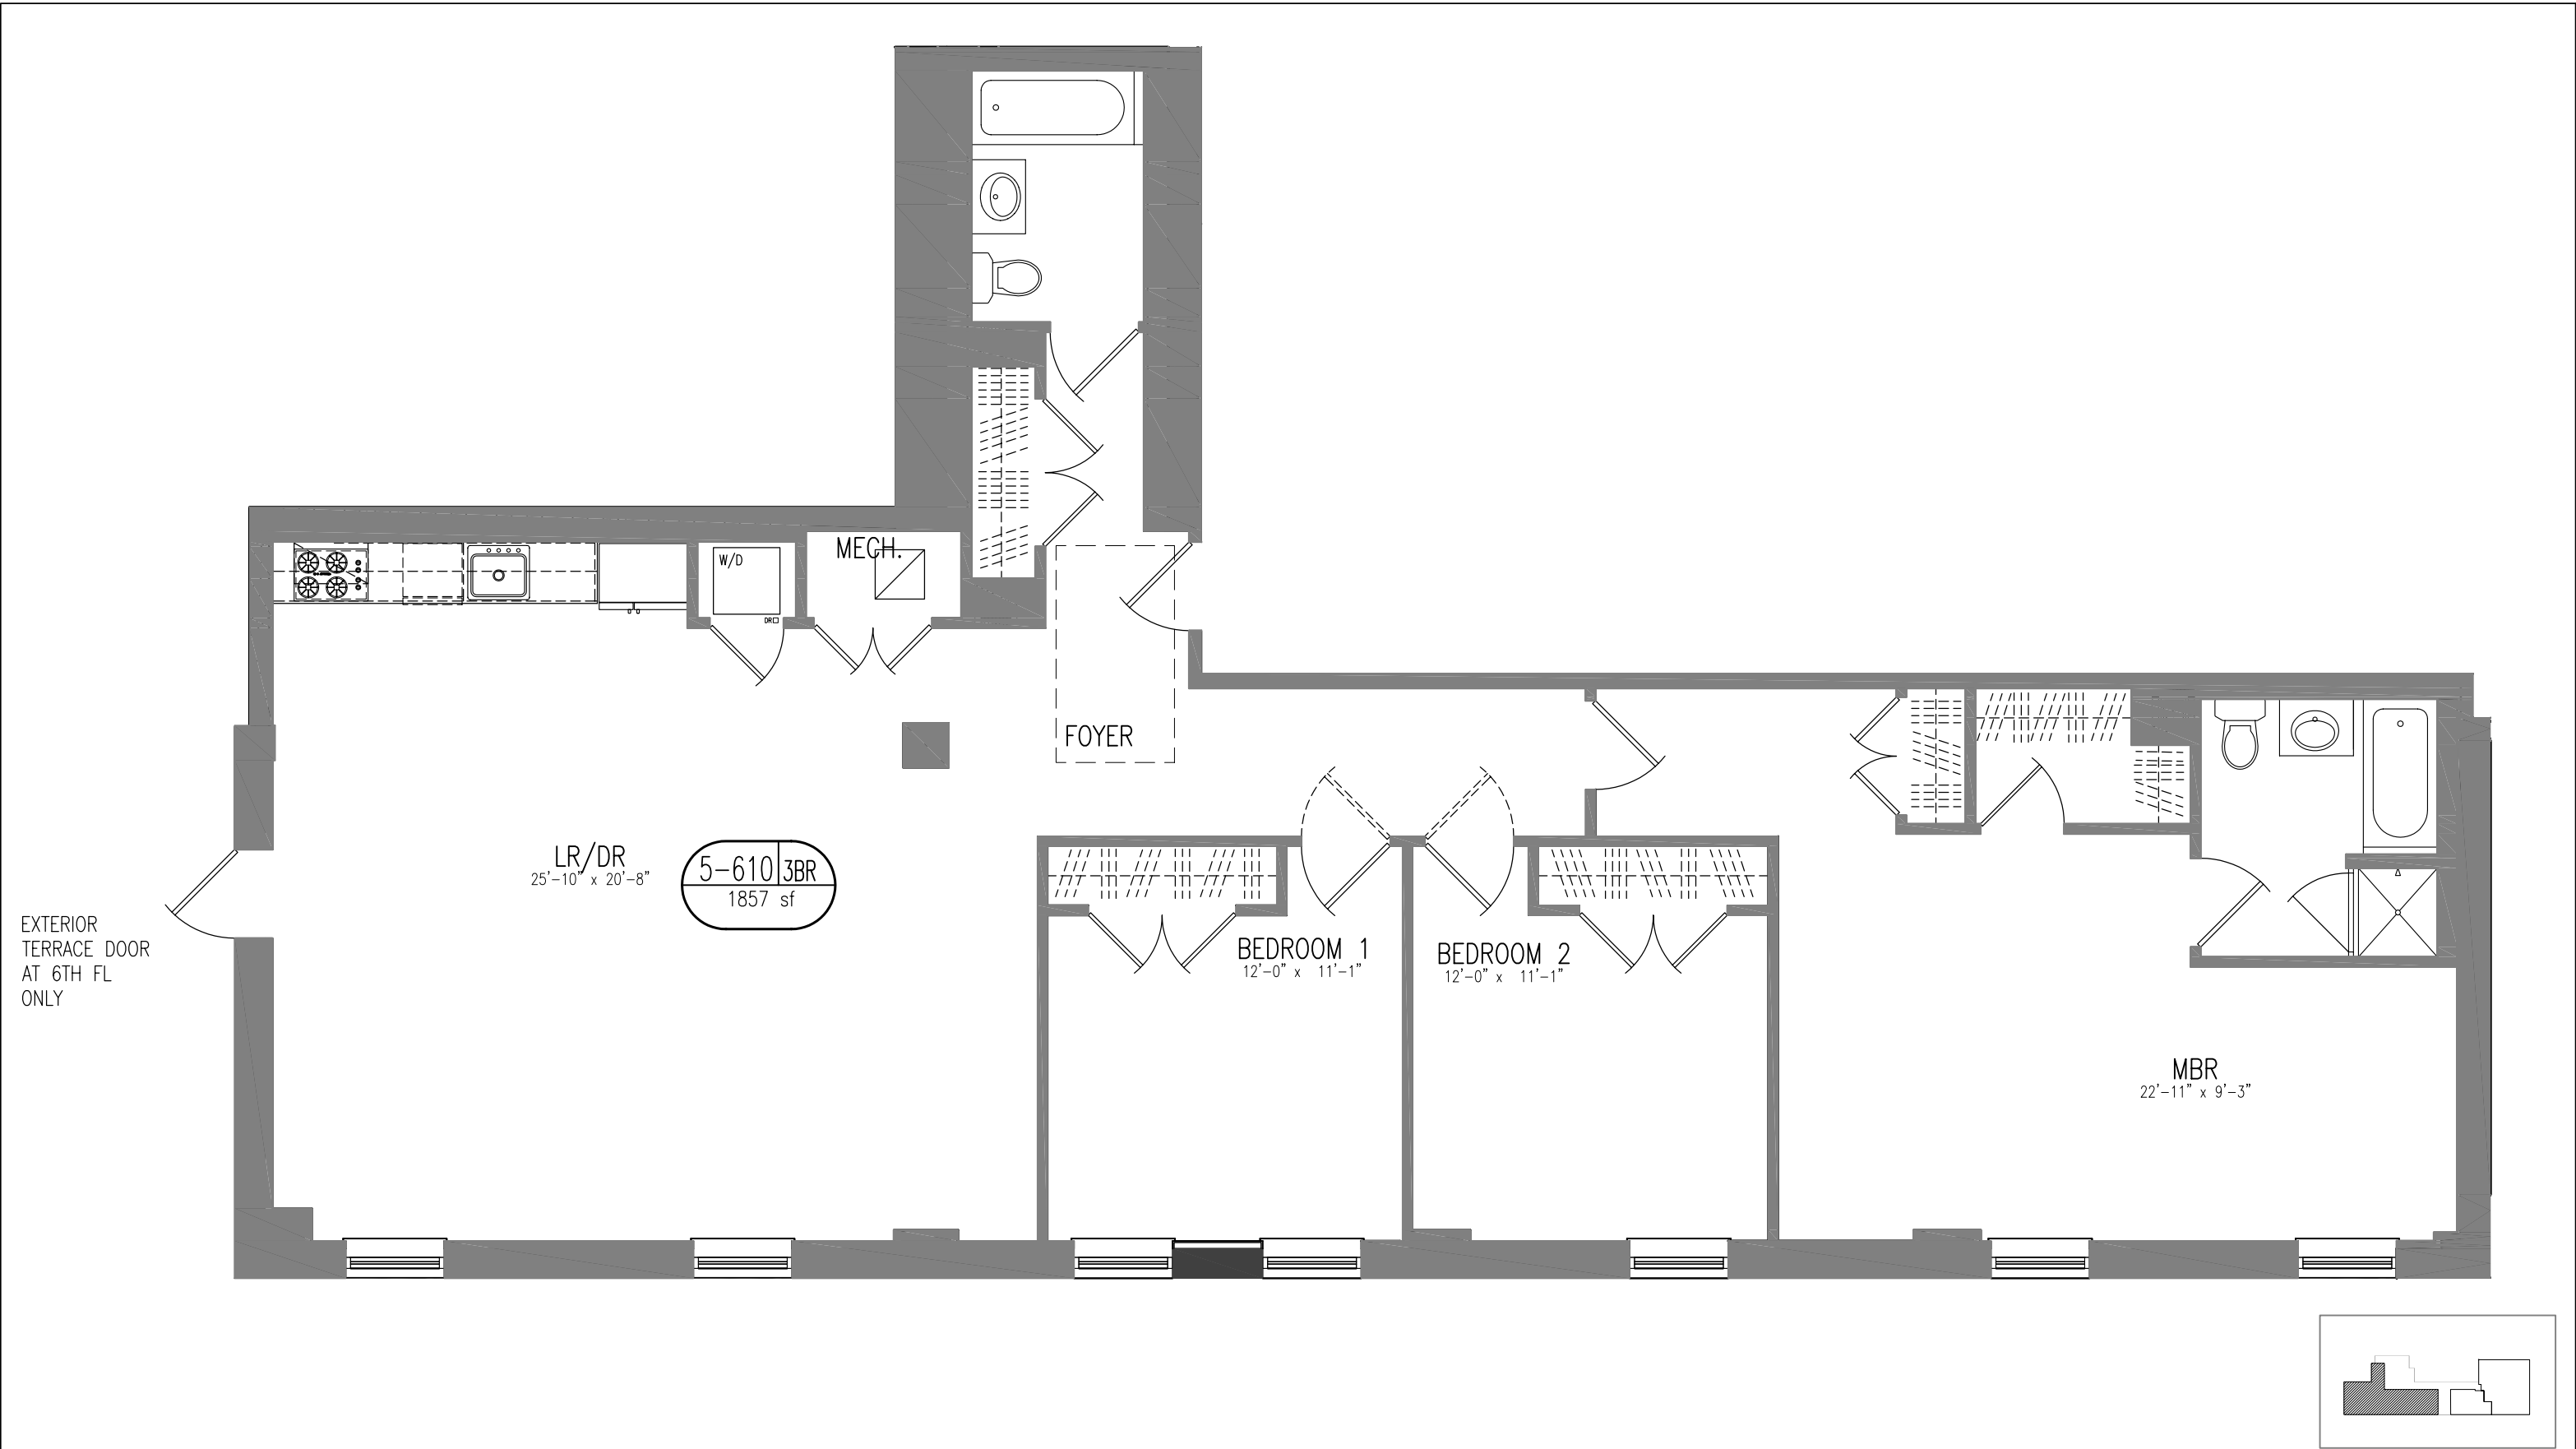

H. THOMAS O'HARA

ARCHITECT, PLLC

135 W. 36th Street  
New York, NY 10018  
212 695 3117  
212 695 3118 : fax

project:  
HAMILTON SQUARE

drawing title:  
APT 510 & 610  
OFFERING PLAN

project number:  
0546  
date:  
09/02/08  
scale:  
3/16"=1'-0"  
drawn by: CD checked by: CJ

drawing number:

A-5/610